

Stanted

Stantec Consulting Ltd. 400 – 1820 Hamilton Street Regina SK S4P 2B8 Tel: (306) 781-6400 www.stantec.com

Copyright Reserved

The Contractor shall verify and be responsible for all dimensions. DO NOT scale the drawing - any errors or omissions shall be reported to Stantec without delay.


The Copyrights to all designs and drawings are the property of Stantec. Reproduction or use for any purpose other than that authorized by Stantec is forbidden.


Utility Disclaimer

Location of existing utilities as shown may not be exact or may be incomplete. Contractor to verify exact location of all utilities with appropriate authorities prior to starting construction.

The developer and the consultant assume no responsibility for any utilities damaged during construction.

Legend

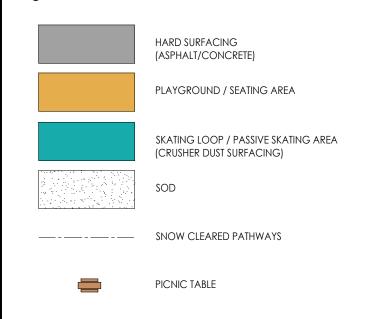

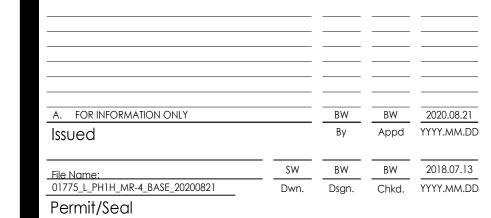

PRELIMINARY NOT FOR CONSTRUCTION

Client/Project
TERRA DEVELOPMENTS INC.
THE TOWNS SUBDIVISION

PHASE 1H - MUNICIPAL RESERVE 4 (MR-4)
LANDSCAPE SERVICES

Regina, Saskatchewan


Title

MUNICIPAL RESERVE 4 (MR-4) CONCEPT PLAN

Project No. 1131-01775

Revision Sheet

Scale
1:500
Drawing No.

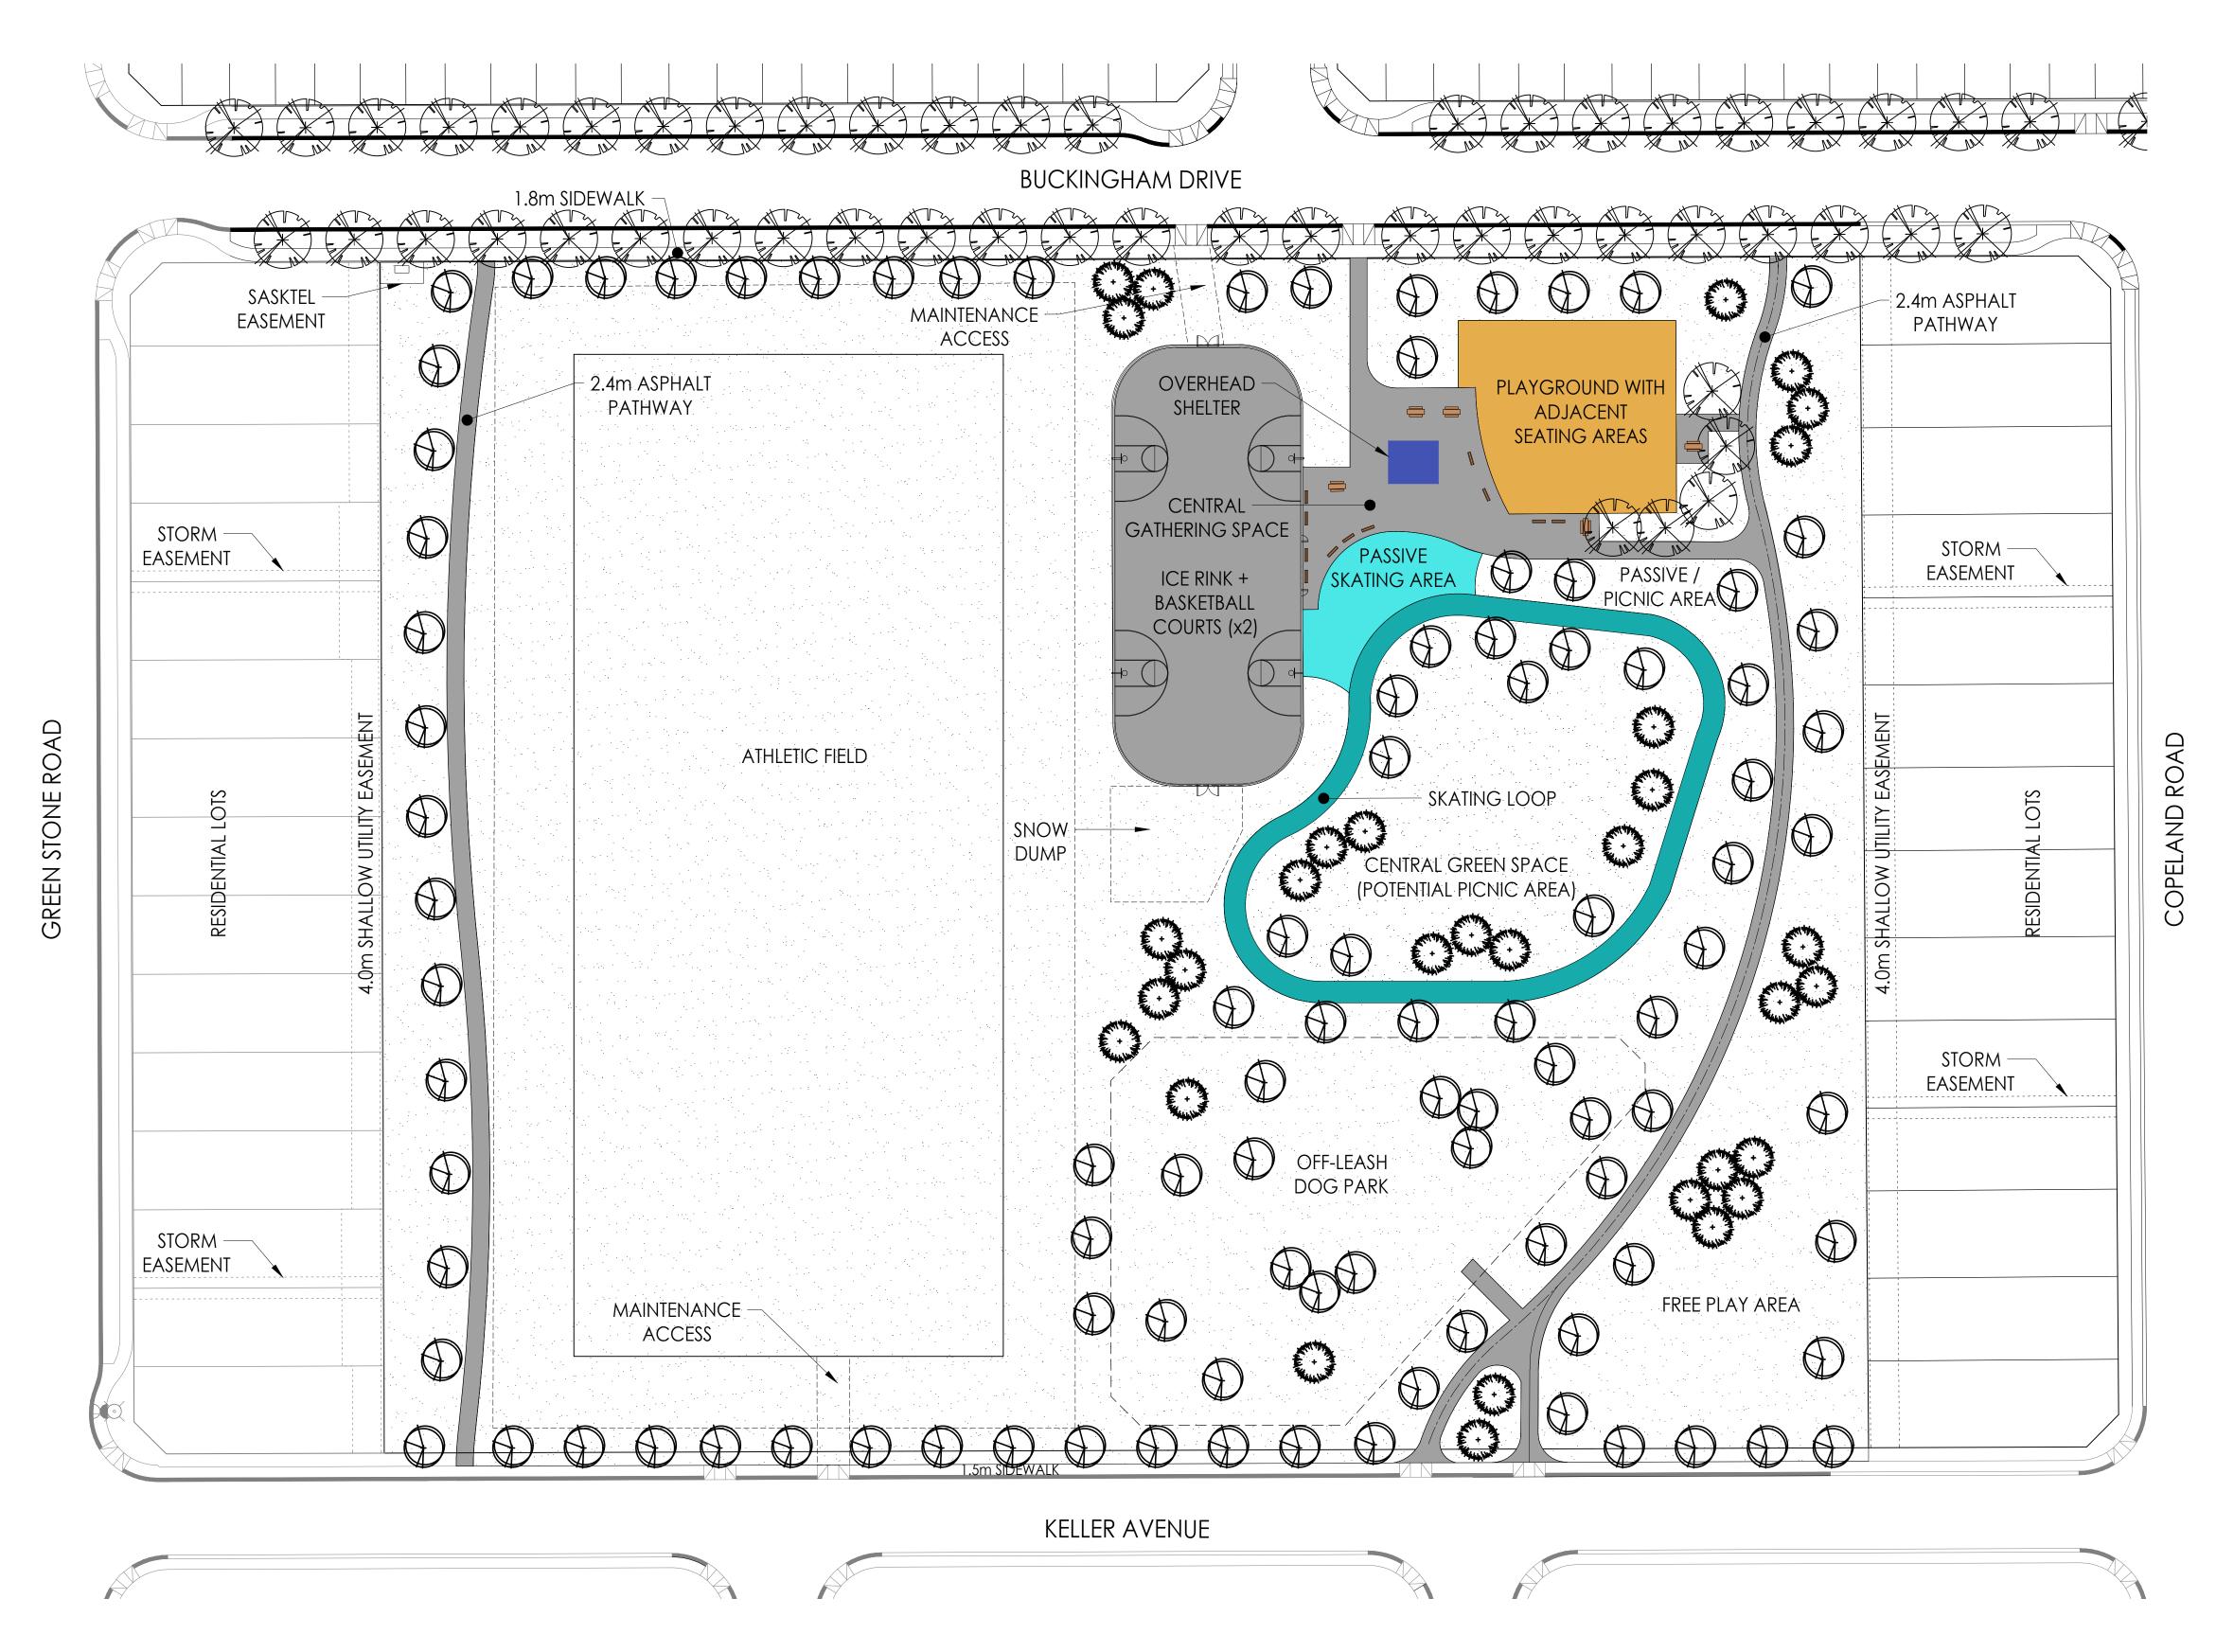

CONCEPTUAL DESIGN - SUBJECT TO CHANGE

:\1131\active\113101775\landscape\drawing\base\01775__ph1h_mr-4_base_2020 020.08.2411:24:07 AM

OBICINAL SUFFIT. AN