
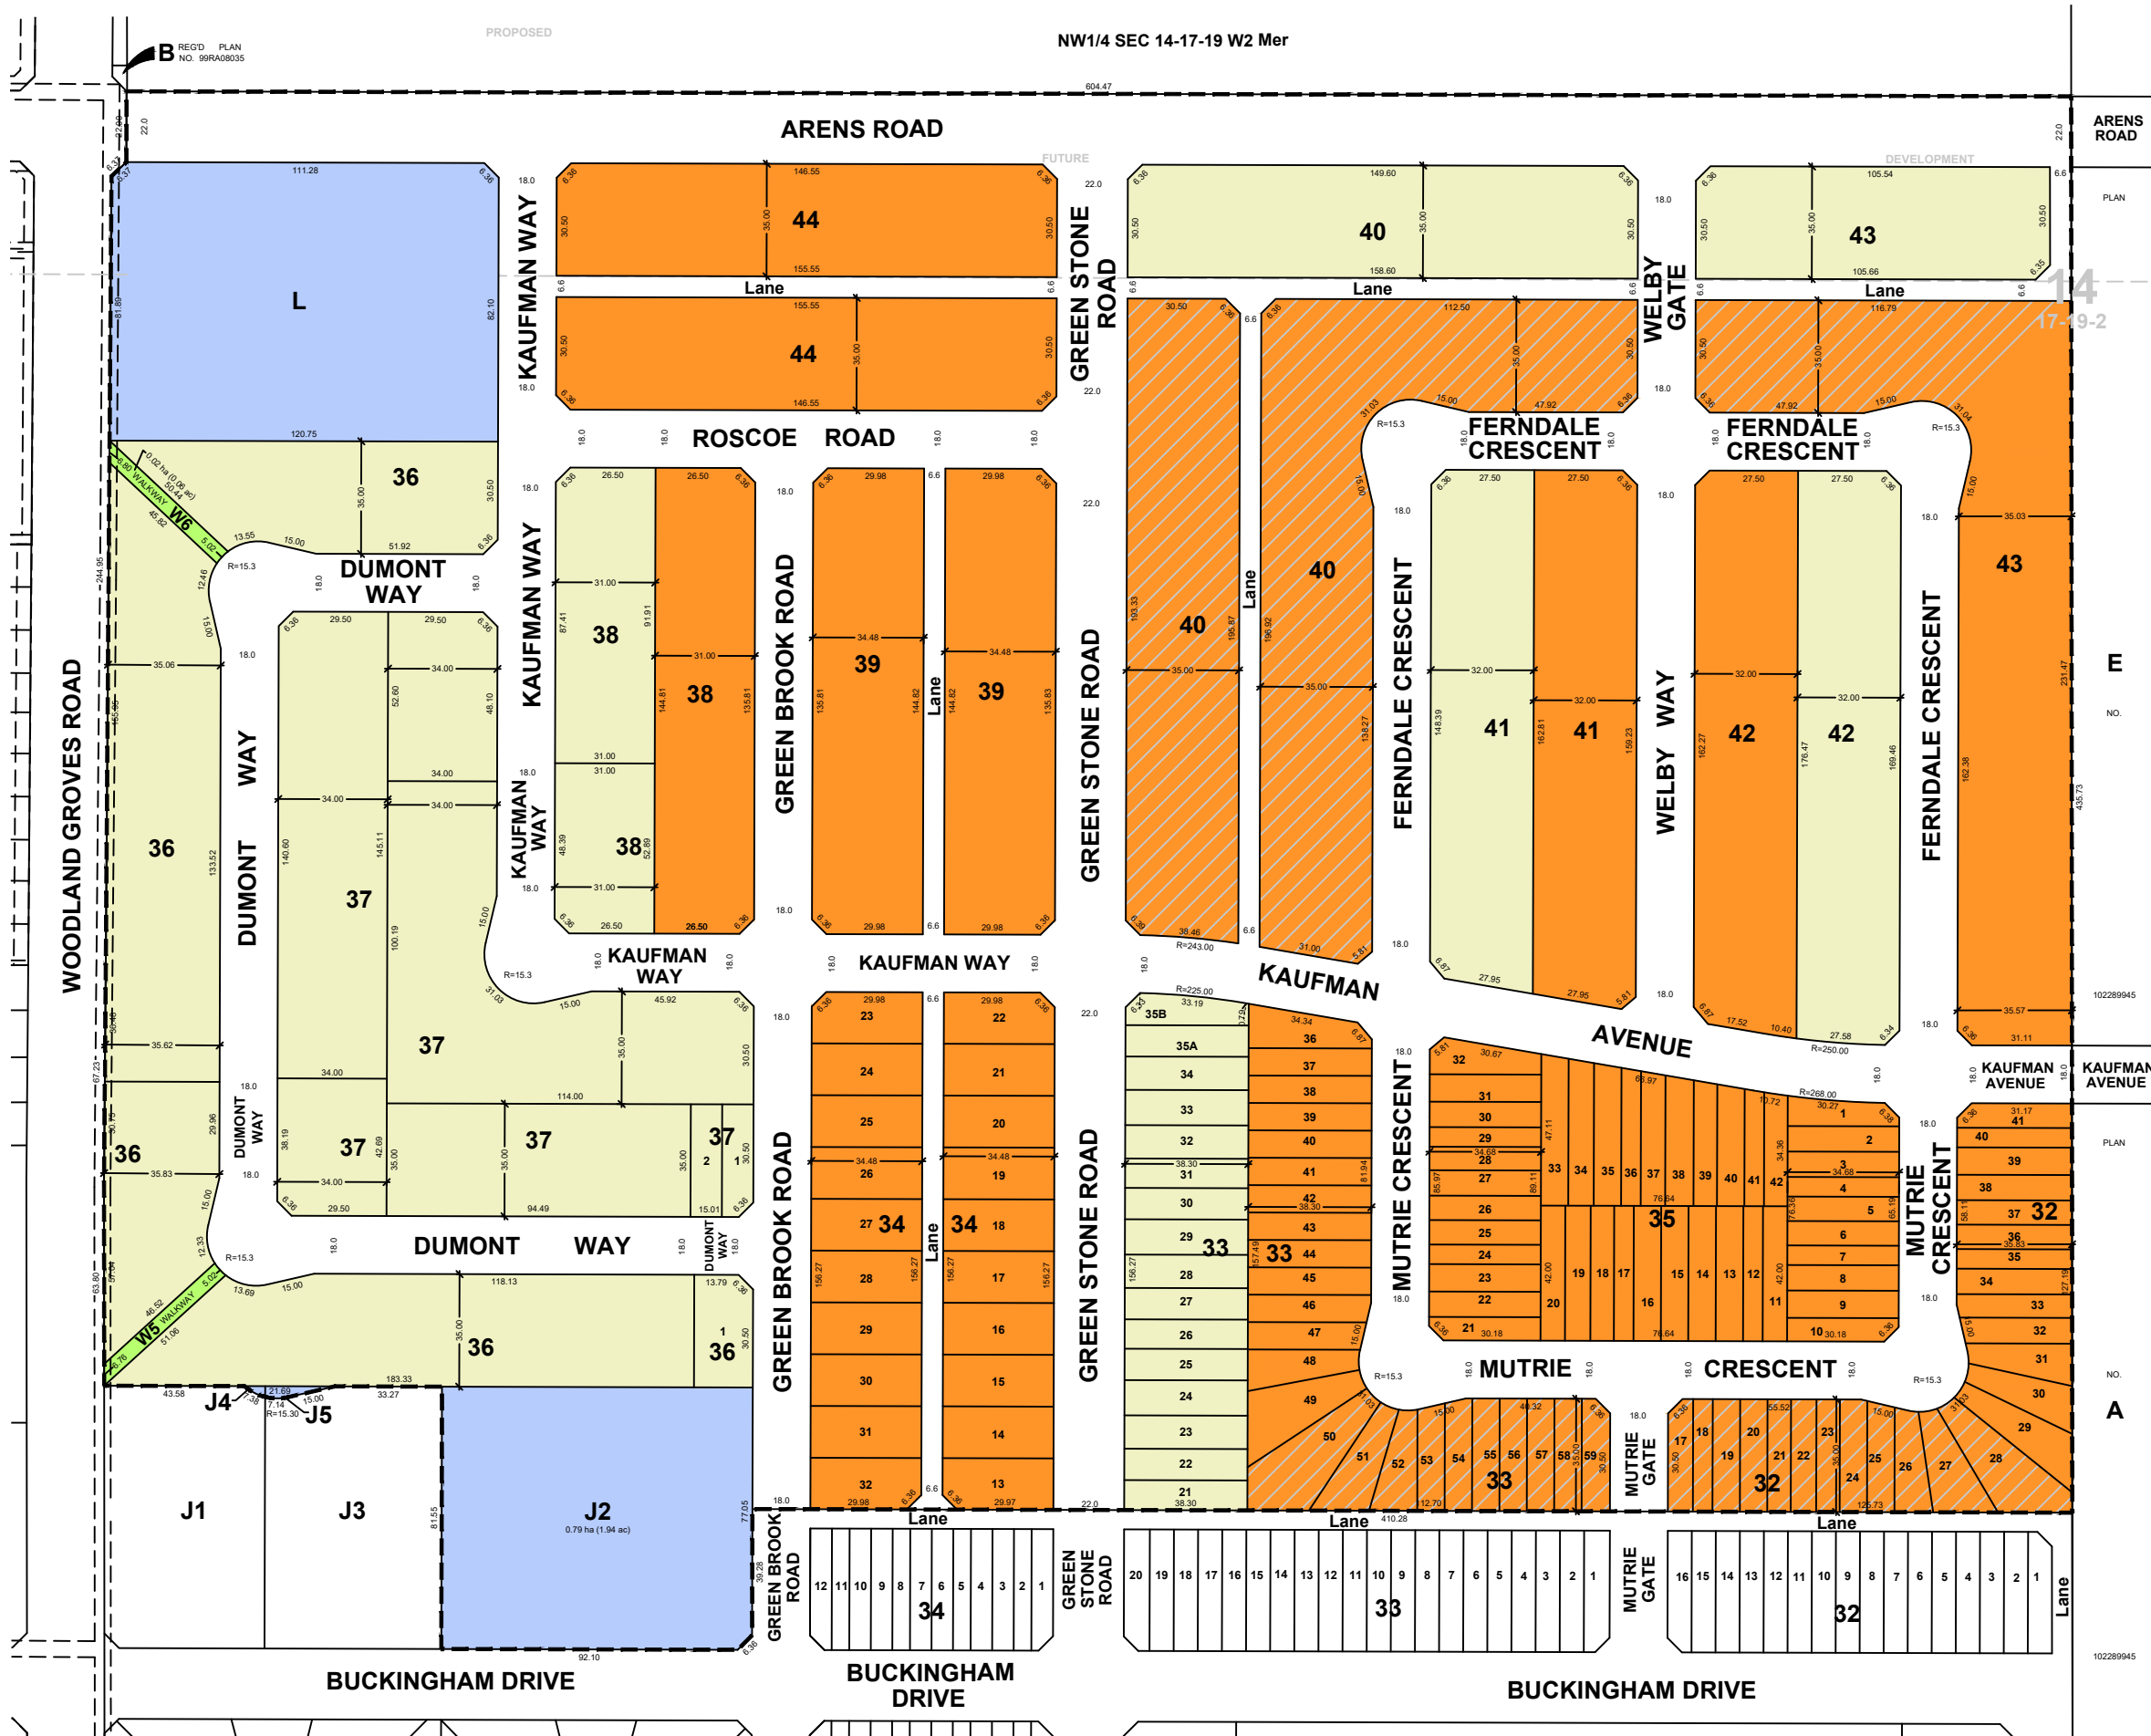


THE TOWNS - PHASE 2
PLAN OF PROPOSED SUBDIVISION
 OF PART OF
PARCEL B, REG'D PLAN No. 99RA08035
 AND PART OF
W1/2 SEC 14, TWP 17, RGE 19, W2 Mer
REGINA, SASKATCHEWAN
2020
 SCALE = 1:1000

NOTES:
 - MEASUREMENTS ARE IN METRES AND DECIMALS THEREOF.
 - SOME MEASUREMENTS ARE APPROXIMATE AND MAY DIFFER FROM THE FINAL PLAN OF SURVEY BY AS MUCH AS 1.0%.
 - PORTION TO BE APPROVED IS OUTLINED WITH A BOLD DASHED LINE AND CONTAINS 26.90 ha (66.48 ac).
 - TYPICAL CORNER CUTOFFS ARE 4.5 METRES.
 - LOT WIDTHS SHOWN AS 7.32 ARE AT 6 OR 18 METRE SETBACKS.

ZONING:
 RESIDENTIAL LOW-RISE (RL)
 RESIDENTIAL URBAN (RU)
 RESIDENTIAL HIGH-RISE (RH)
 PUBLIC SERVICE (PS)
 NOTE: HATCHING INDICATES LANE OVERLAY AREAS.

REDUCED DRAWING
*** NOT TO SCALE ***

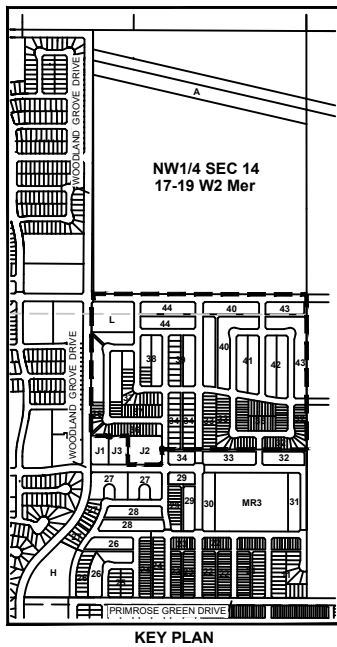

14
17-9-2

E
NO.

PLAN

A
DEVELOPMENT

102289945